


— Fachada lateral —

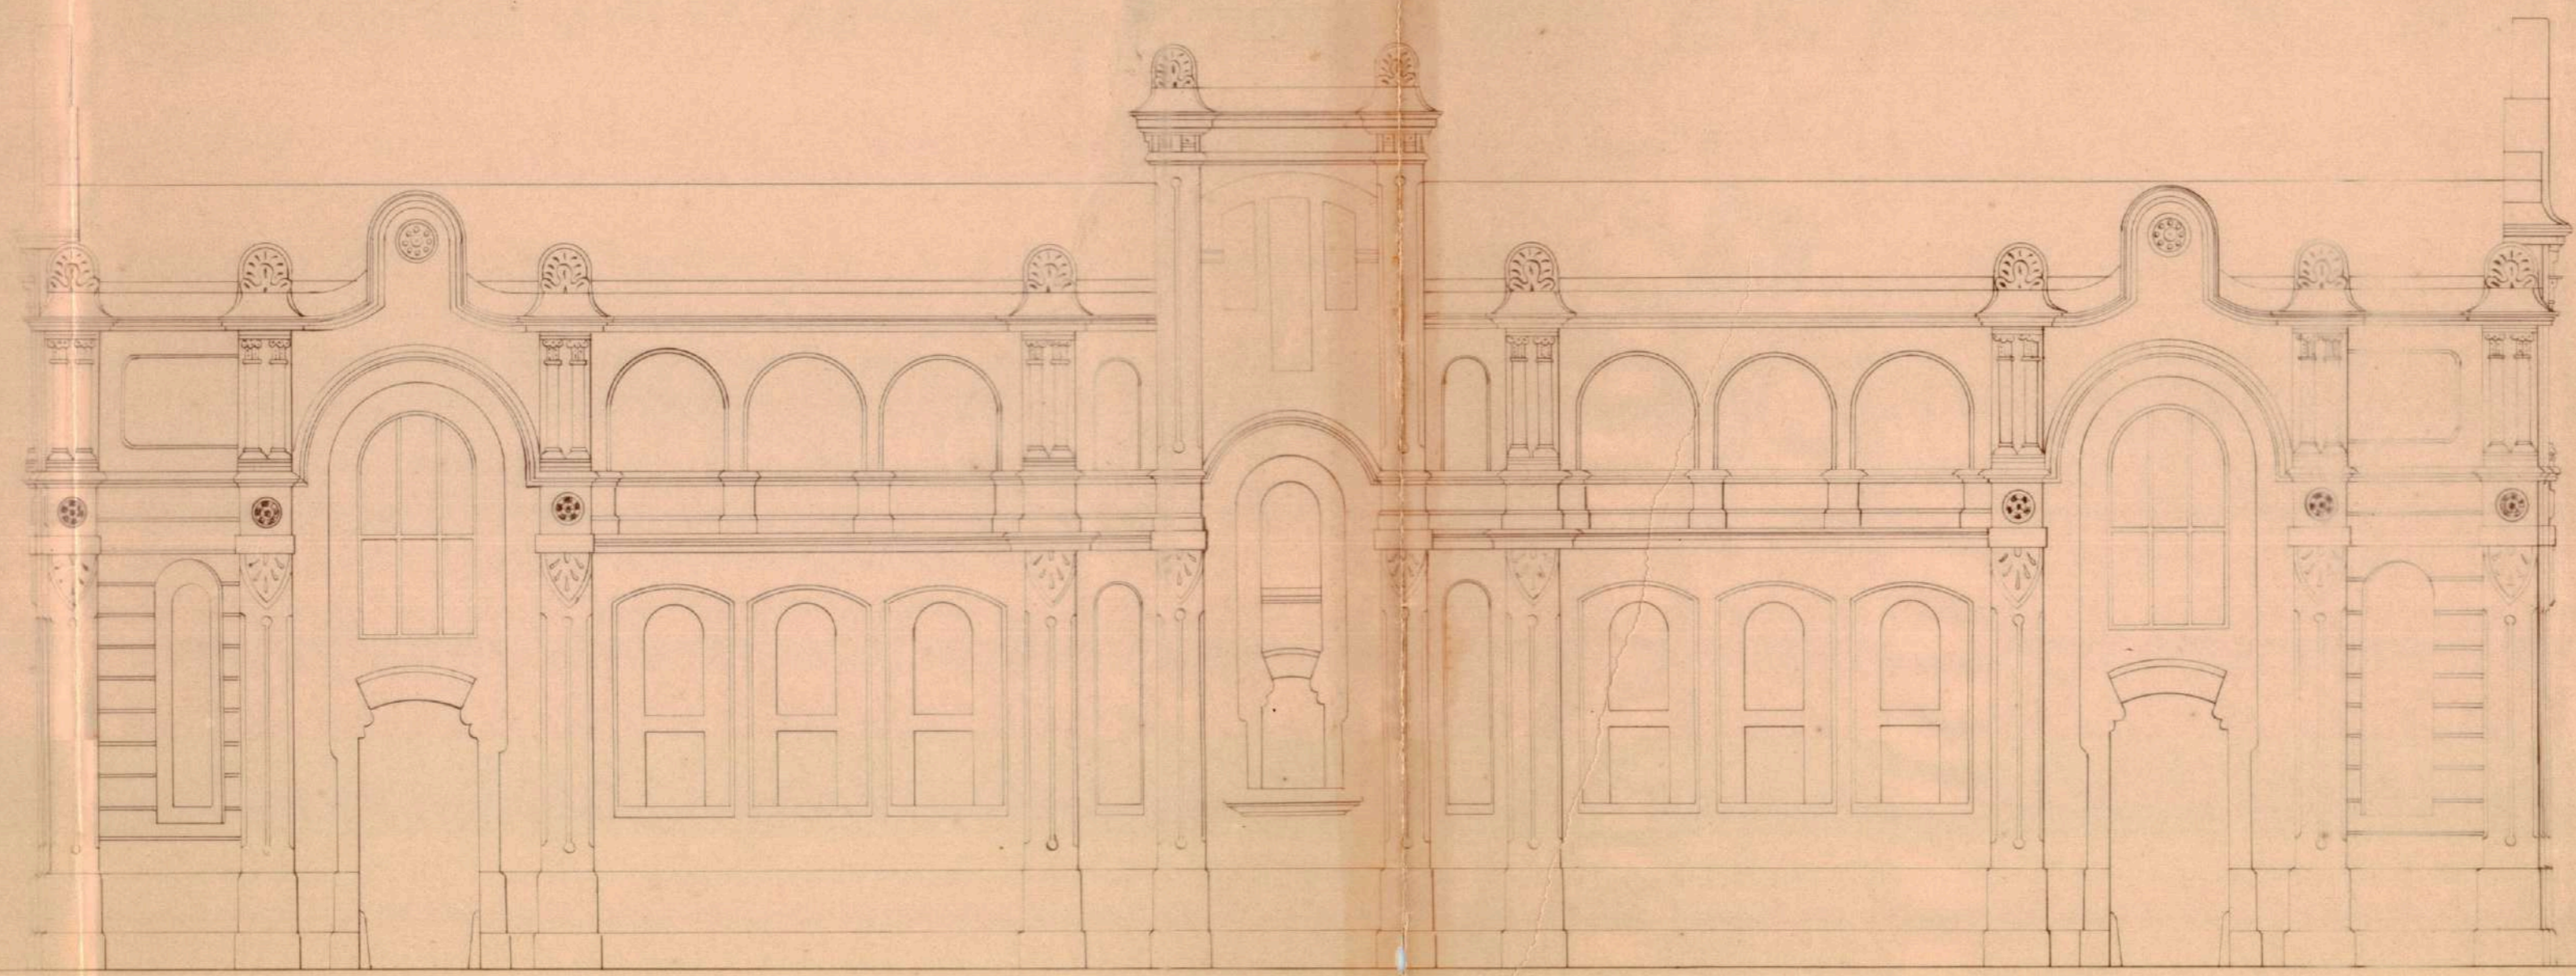

Escala 1:100.

Valencia 23 Abril 1912

El Arquitecto,

Victor Gosalvez